





# JEDunn Construction 11th & Pearl St Boulder, Co 2014



MHT #5

Permit #: \_\_\_\_\_  
Exp. Date: \_\_\_\_\_

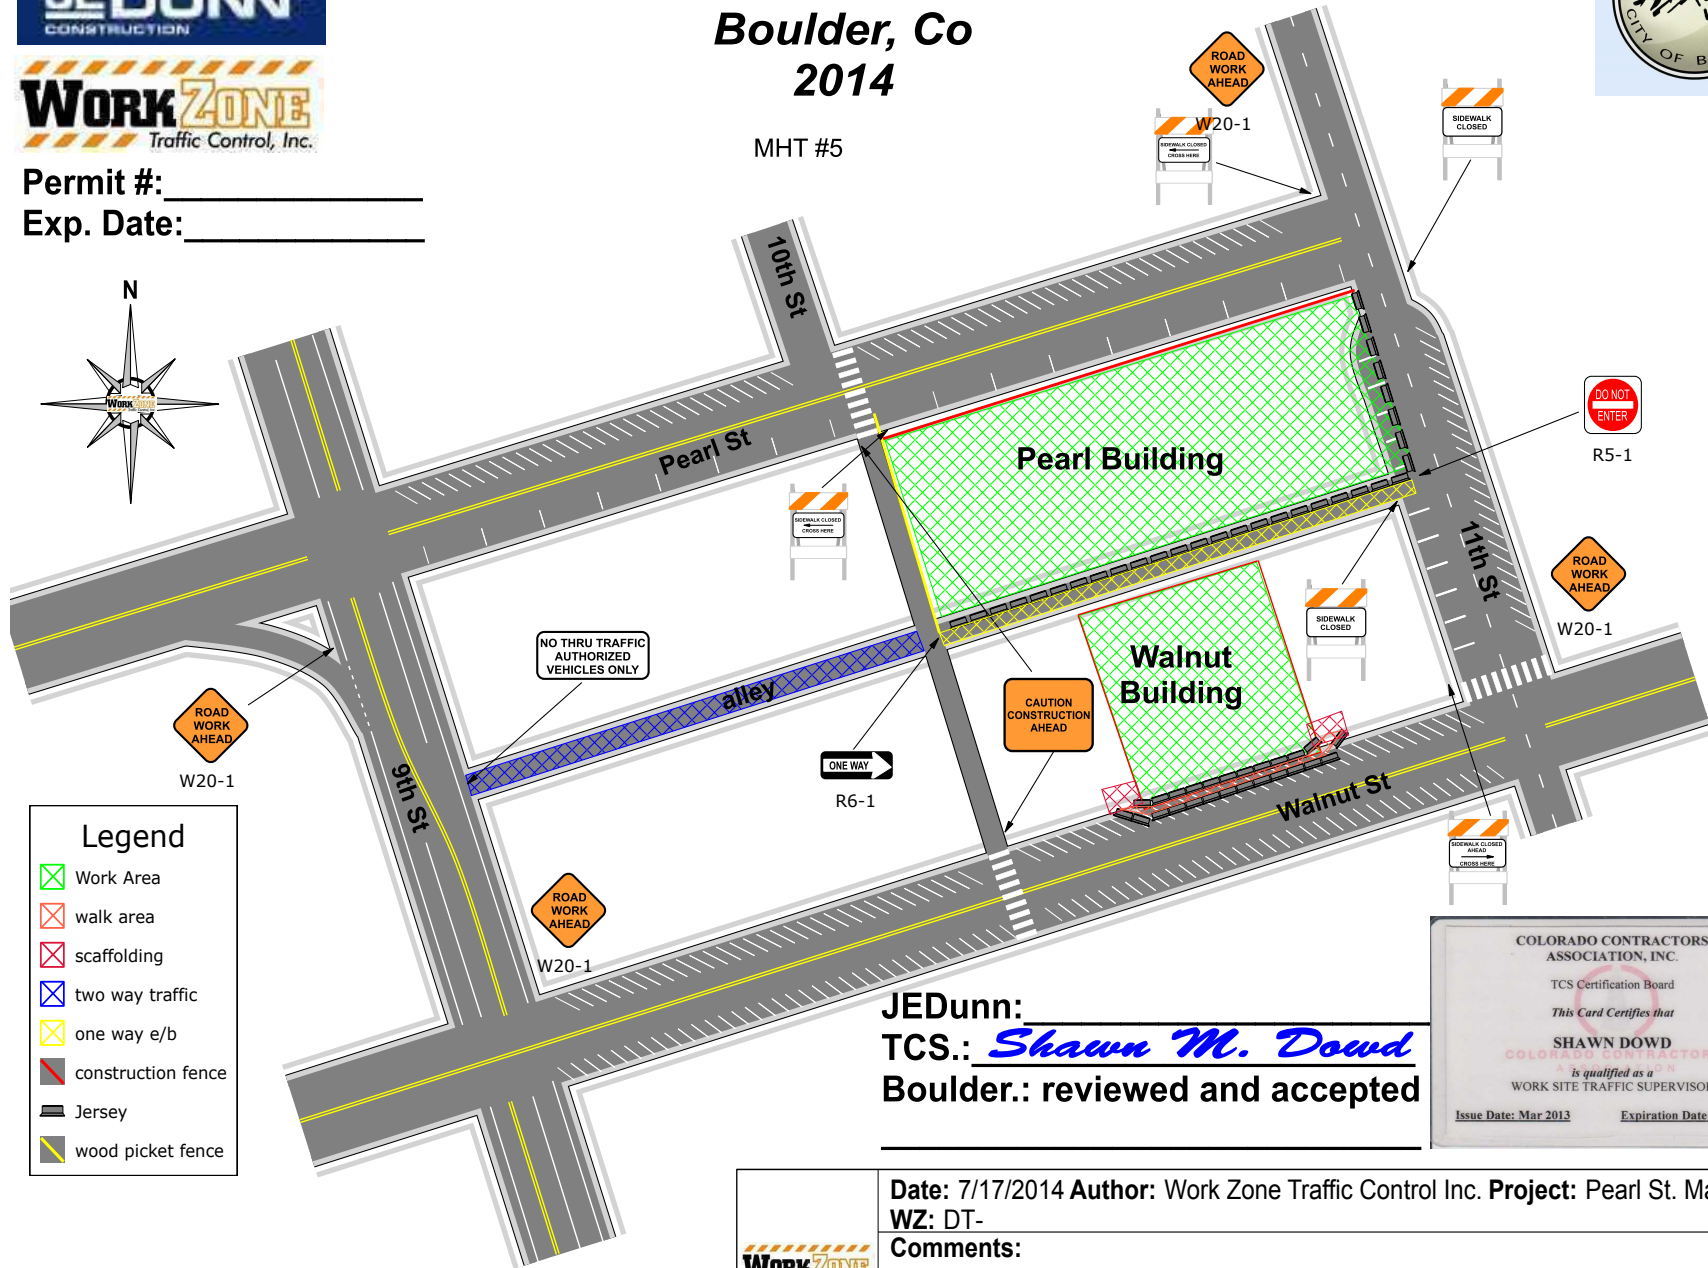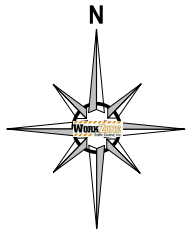

**Legend**

- Work Area
- walk area
- scaffolding
- two way traffic
- one way e/b
- construction fence
- Jersey
- wood picket fence

COLORADO CONTRACTORS ASSOCIATION, INC.  
TCS Certification Board  
This Card Certifies that  
**SHAWN DOWD**  
COLORADO CONTRACTORS  
is qualified as a  
WORK SITE TRAFFIC SUPERVISOR  
Issue Date: Mar 2013      Expiration Date: Mar 2016

JEDunn: \_\_\_\_\_  
TCS.: *Shawn M. Dowd*  
Boulder.: reviewed and accepted

**Date:** 7/17/2014 **Author:** Work Zone Traffic Control Inc. **Project:** Pearl St. Mall  
**WZ:** DT-  
**Comments:**

1. Plan not to scale, concept only.
2. All traffic control will be set in accordance with the latest edition of the MUTCD.
3. All devices will be in compliance with the NCHRP 350 & MASH report.