



JEDunn Construction
11th & Walnut St
Boulder, Co
2016

www.invarion.com




WorkZone
 Traffic Control, Inc.

Permit #: _____
 Exp. Date: _____

MHT #9

Legend

- Work Area
- scaffolding
- two way traffic
- one way e/b
- construction fence
- wood picket fence
- covered walk way
- Chain Link Fence

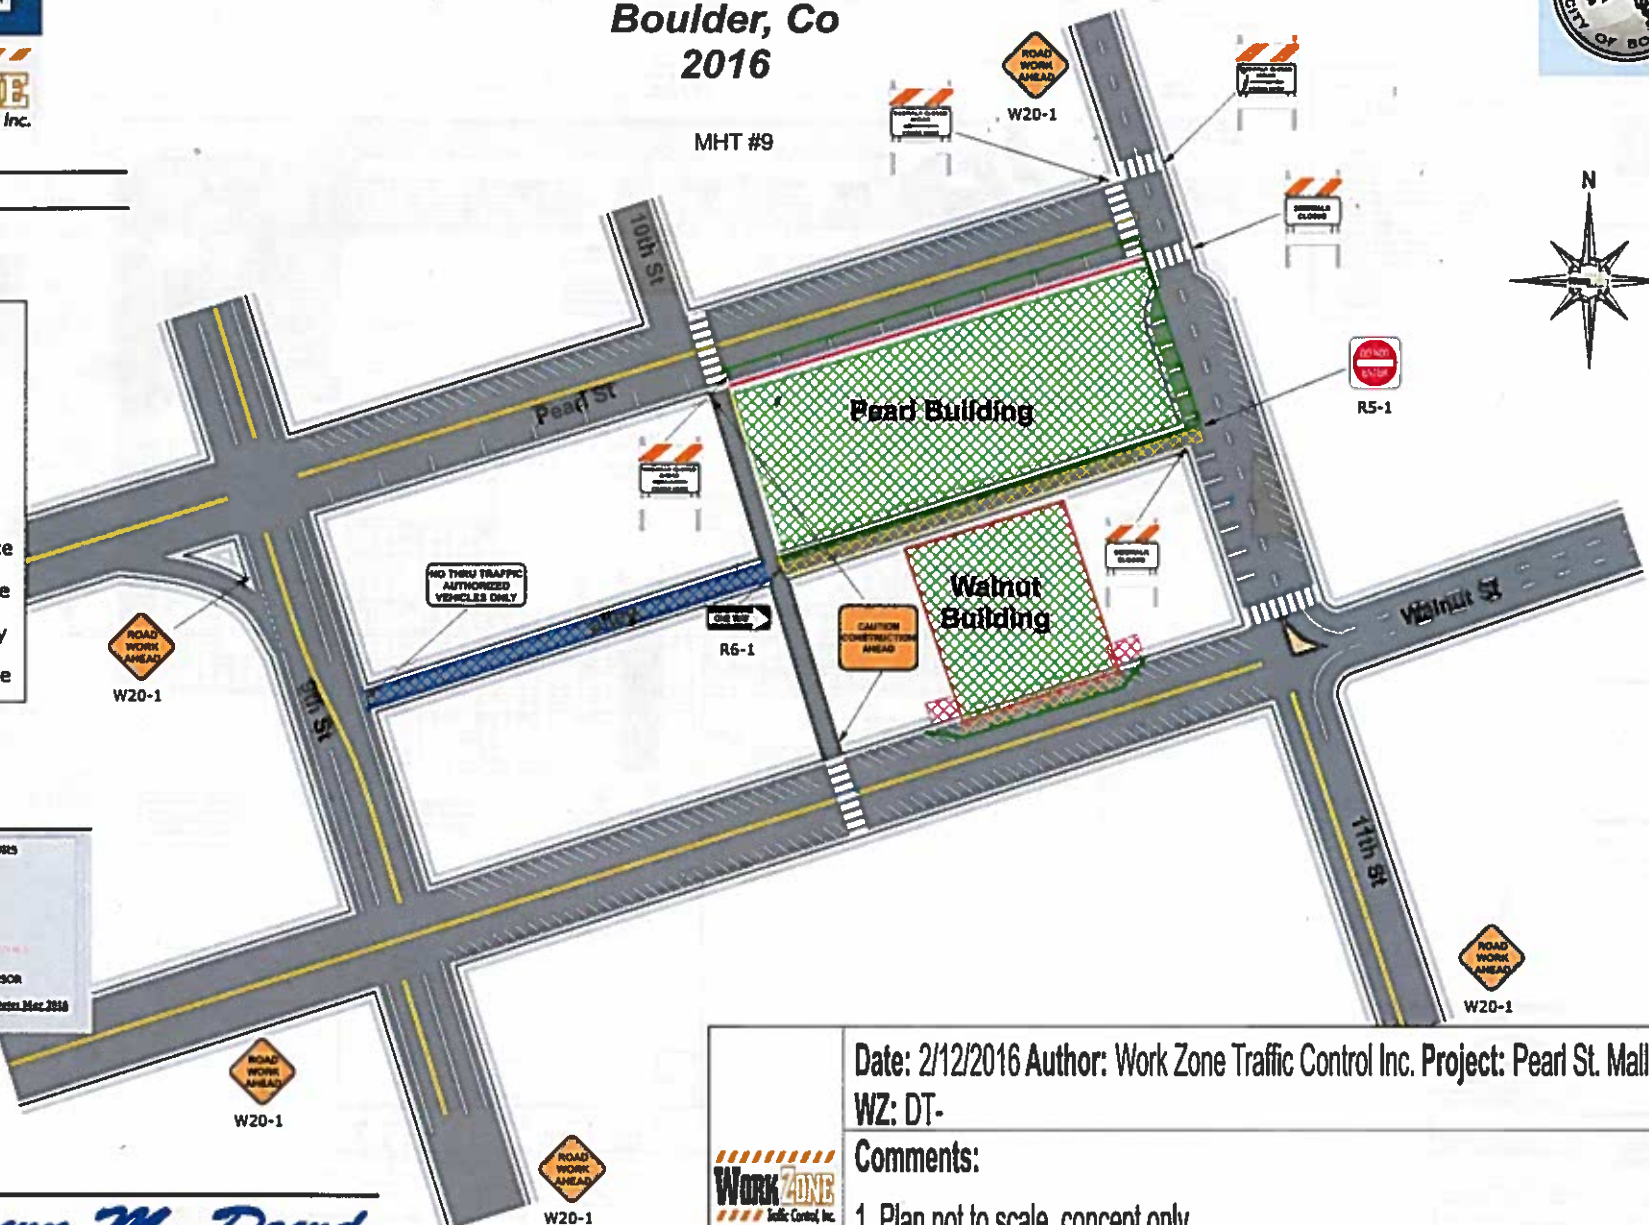

COLORADO CONTRACTORS ASSOCIATION, INC.
 TCS Certification Board
 This Card Confirms that
SHAWN DOWD
 is qualified as a
 WORK SITE TRAFFIC SUPERVISOR
 Issues Date: Mar 2012 Expiration Date: Mar 2016

JEDunn: _____
 TCS.: Shawn M. Dowd
 Boulder.: reviewed and accepted

WorkZone Traffic Control, Inc.

Date: 2/12/2016 Author: Work Zone Traffic Control Inc. Project: Pearl St. Mall
 WZ: DT-
 Comments:
 1. Plan not to scale, concept only.
 2. All traffic control will be set in accordance with the latest edition of the MUTCD.
 3. All devices will be in compliance with the NCHRP 350 & MASH report.